



Kelsall

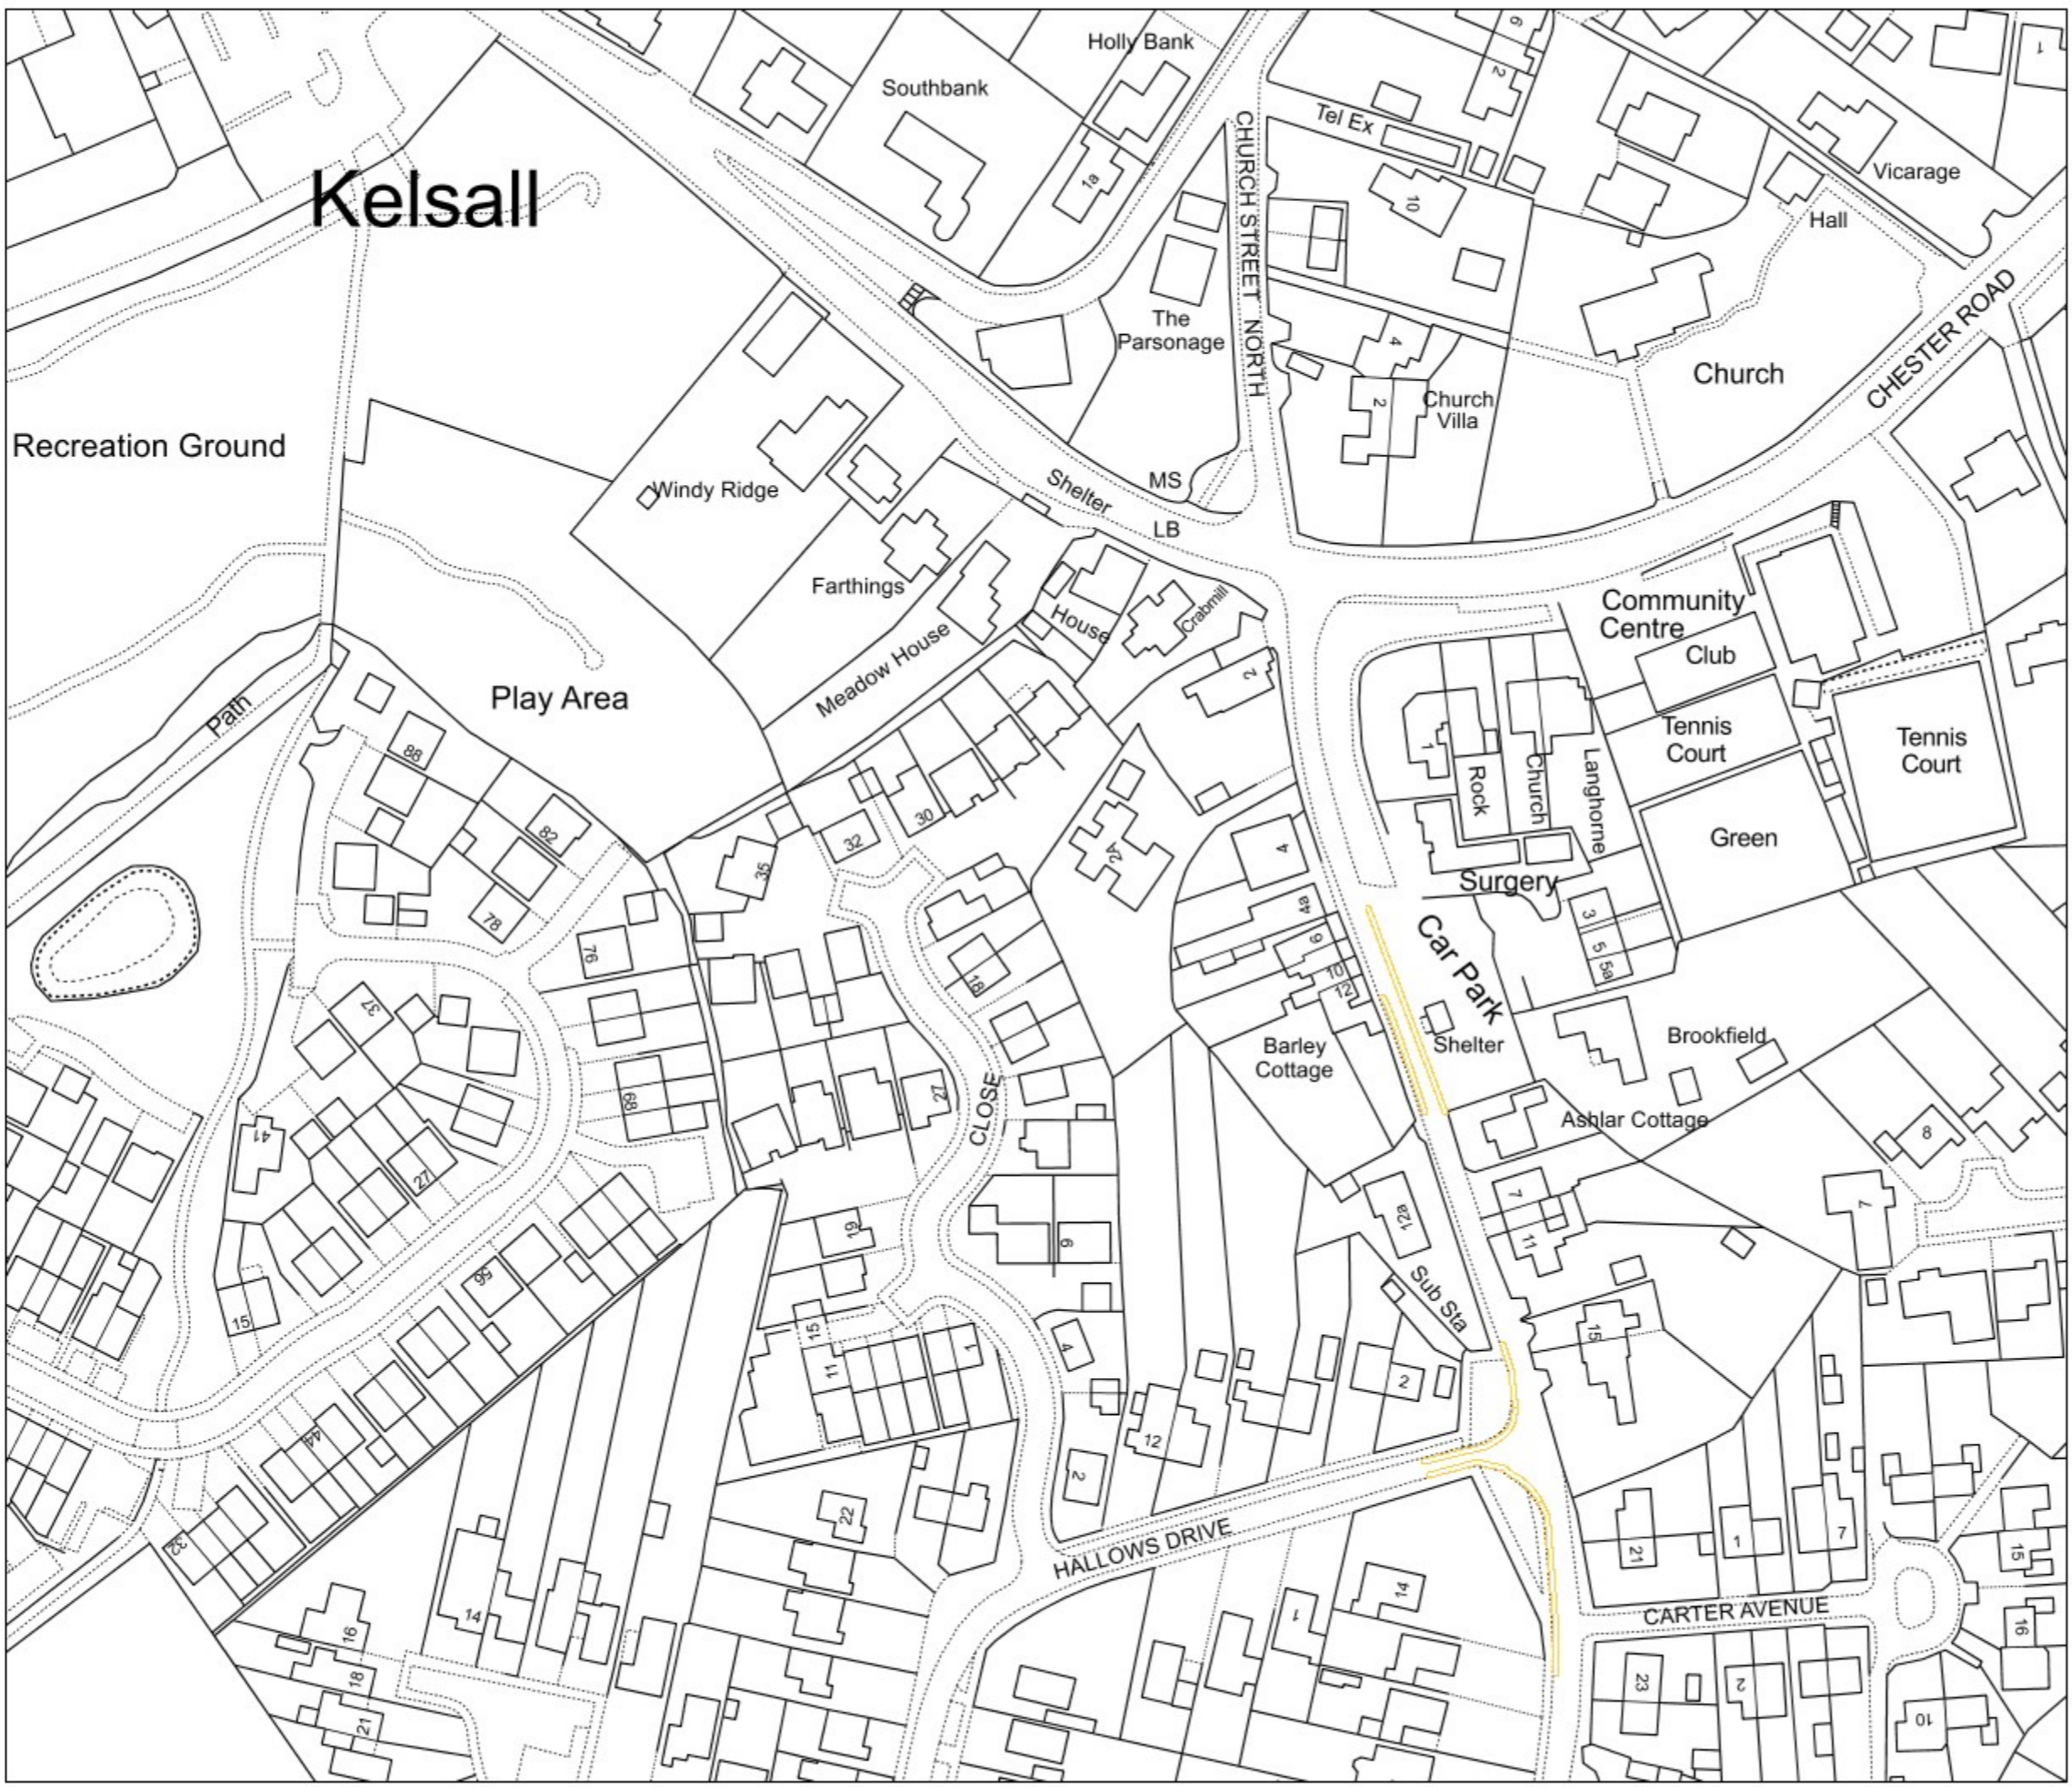

Key to Restriction Types Displayed

 No Waiting At Any Time

© Crown Copyright and database right 2022. Ordnance Survey 100049046.
 Cheshire West and Chester Council
 Licence No: LA 100049046 2022



This plan shows new restrictions to be consolidated with existing restrictions on Tile Ref:CO68 in the Cheshire West and Chester Borough Council (Prohibition and Restriction of Waiting and Street Parking Places) (Civil Parking Enforcement and Consolidation) Order 2013



DRAWING TITLE
 Cheshire West and Chester Borough Council
 (Church Street and Hallows Drive, Kelsall)
 (Prohibition of Waiting) Order 2022

SCALE	1 : 1250
DATE	
DRAWING No.	Tile Ref: CO68/A
DRAWN BY	